

## BASE SPECIFICATIONS

STYLE: NEW FRONTIER  
 HEIGHT: 39 1/2"  
 BASE: 24" OCTAGONAL (FLAT TO FLAT) TWO PIECE WRAP BASE  
 MATERIAL: PLEASE ADVISE BELOW  
 FINISH: PLEASE ADVISE BELOW  
 ACCESS DOOR: LOCATED IN BASE SECURED WITH TAMPER PROOF HEX SOCKET SECURITY MACHINE SCREWS  
 CATALOG NO.: WBNWF-24-C

SEE FINISH TABLE  
 BELOW

| BASE MATERIAL                                    | CAT. NO. |
|--------------------------------------------------|----------|
| CAST ALUMINUM ALLOY ANSI 356 PER A.S.T.M. B26-95 | A        |
| CAST IRON PER A.S.T.M. A48-83 CLASS 30           | I        |
| CAST DUCTILE IRON PER A536-84 GRADE 65-45-12     | D        |

## SHAFT SPECIFICATIONS



STYLE: 12 FLAT FLUTE  
 HEIGHT: 12'-0" (SHOWN)  
 MAX HEIGHT: 29'-0"  
 BASE: 7 1/2" MAX. SHAFT O.D.  
 MATERIAL: PLEASE ADVISE BELOW  
 FINISH: PLEASE ADVISE BELOW  
 GROUND STUD PROVISIONS: DRILL AND TAP INSIDE WALL OF BASE OPPOSITE ACCESS DOOR TO ACCOMMODATE A 1/4"-20 GROUND STUD (STUD SUPPLIED BY OTHERS)  
 ANCHOR BOLTS: (4) 3/4" DIA. X 24" LONG + 3" HOOK (FULLY GALVANIZED WITH 1 GALVANIZED NUT AND 1 GALVANIZED WASHER PER BOLT)  
 BOLT PROJECTION: 5" REQUIRED  
 TENON: PLEASE ADVISE BELOW  
 CATALOG NO.: SH2F-.07.50-12.00-TN.-C

| SHAFT MATERIAL              | CAT. NO. |
|-----------------------------|----------|
| STEEL MONOTUBE CONSTRUCTION | S        |
| ALUMINUM TAPERED SHAFT      | A        |


| GAUGE               | CAT. NO. |
|---------------------|----------|
| STEEL 7 GAUGE       | G17      |
| STEEL 11 GAUGE      | G11      |
| ALUMINUM .125" WALL | A12      |
| ALUMINUM .188" WALL | A18      |

| TENON                   | CAT. NO.  |
|-------------------------|-----------|
| 2 7/8" DIA. X 3" HIGH   | 2.88-3.00 |
| 3" DIA. X 3" HIGH       | 3.00-3.00 |
| 3 1/2" DIA. X 3" HIGH   | 3.50-3.00 |
| 4" DIA. X 3" HIGH       | 4.00-3.00 |
| X.XX" DIA. X X.XX" HIGH | X.XX-X.XX |

| FINISH                                                               | CAT. NO. |
|----------------------------------------------------------------------|----------|
| POWDER COAT - PLEASE ADVISE RAL #                                    | U        |
| PRIME PAINT THEN FINISH PAINT SHERWIN WILLIAMS - PLEASE ADVISE COLOR | W        |

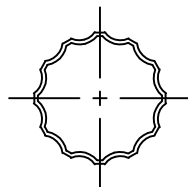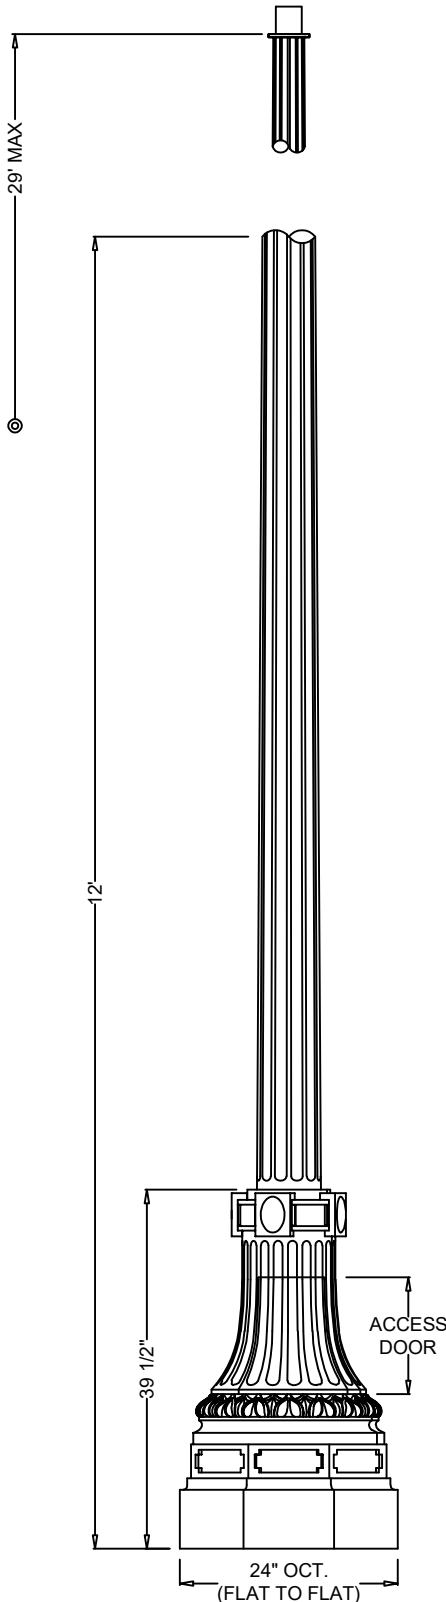

12 FLAT FLUTE  
 N.T.S

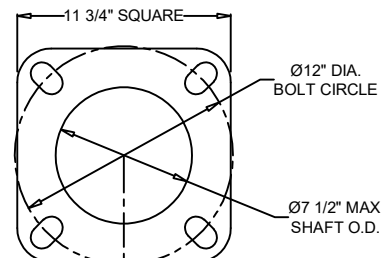

BASE PLATE DETAIL



Spring City Electrical Mfg. Co.

HALL AND MAIN STREETS - P.O. BOX 19 - SPRING CITY, PA. 19475  
 PHONE (610) 948-4000 - FAX (610) 948-5577 - WWW.SPRINGCITY.COM

DESCRIPTION

THE NEW FRONTIER  
 24" OCT. WRAP BASE & 12 FLAT FLUTE